


JAMES

RIVER

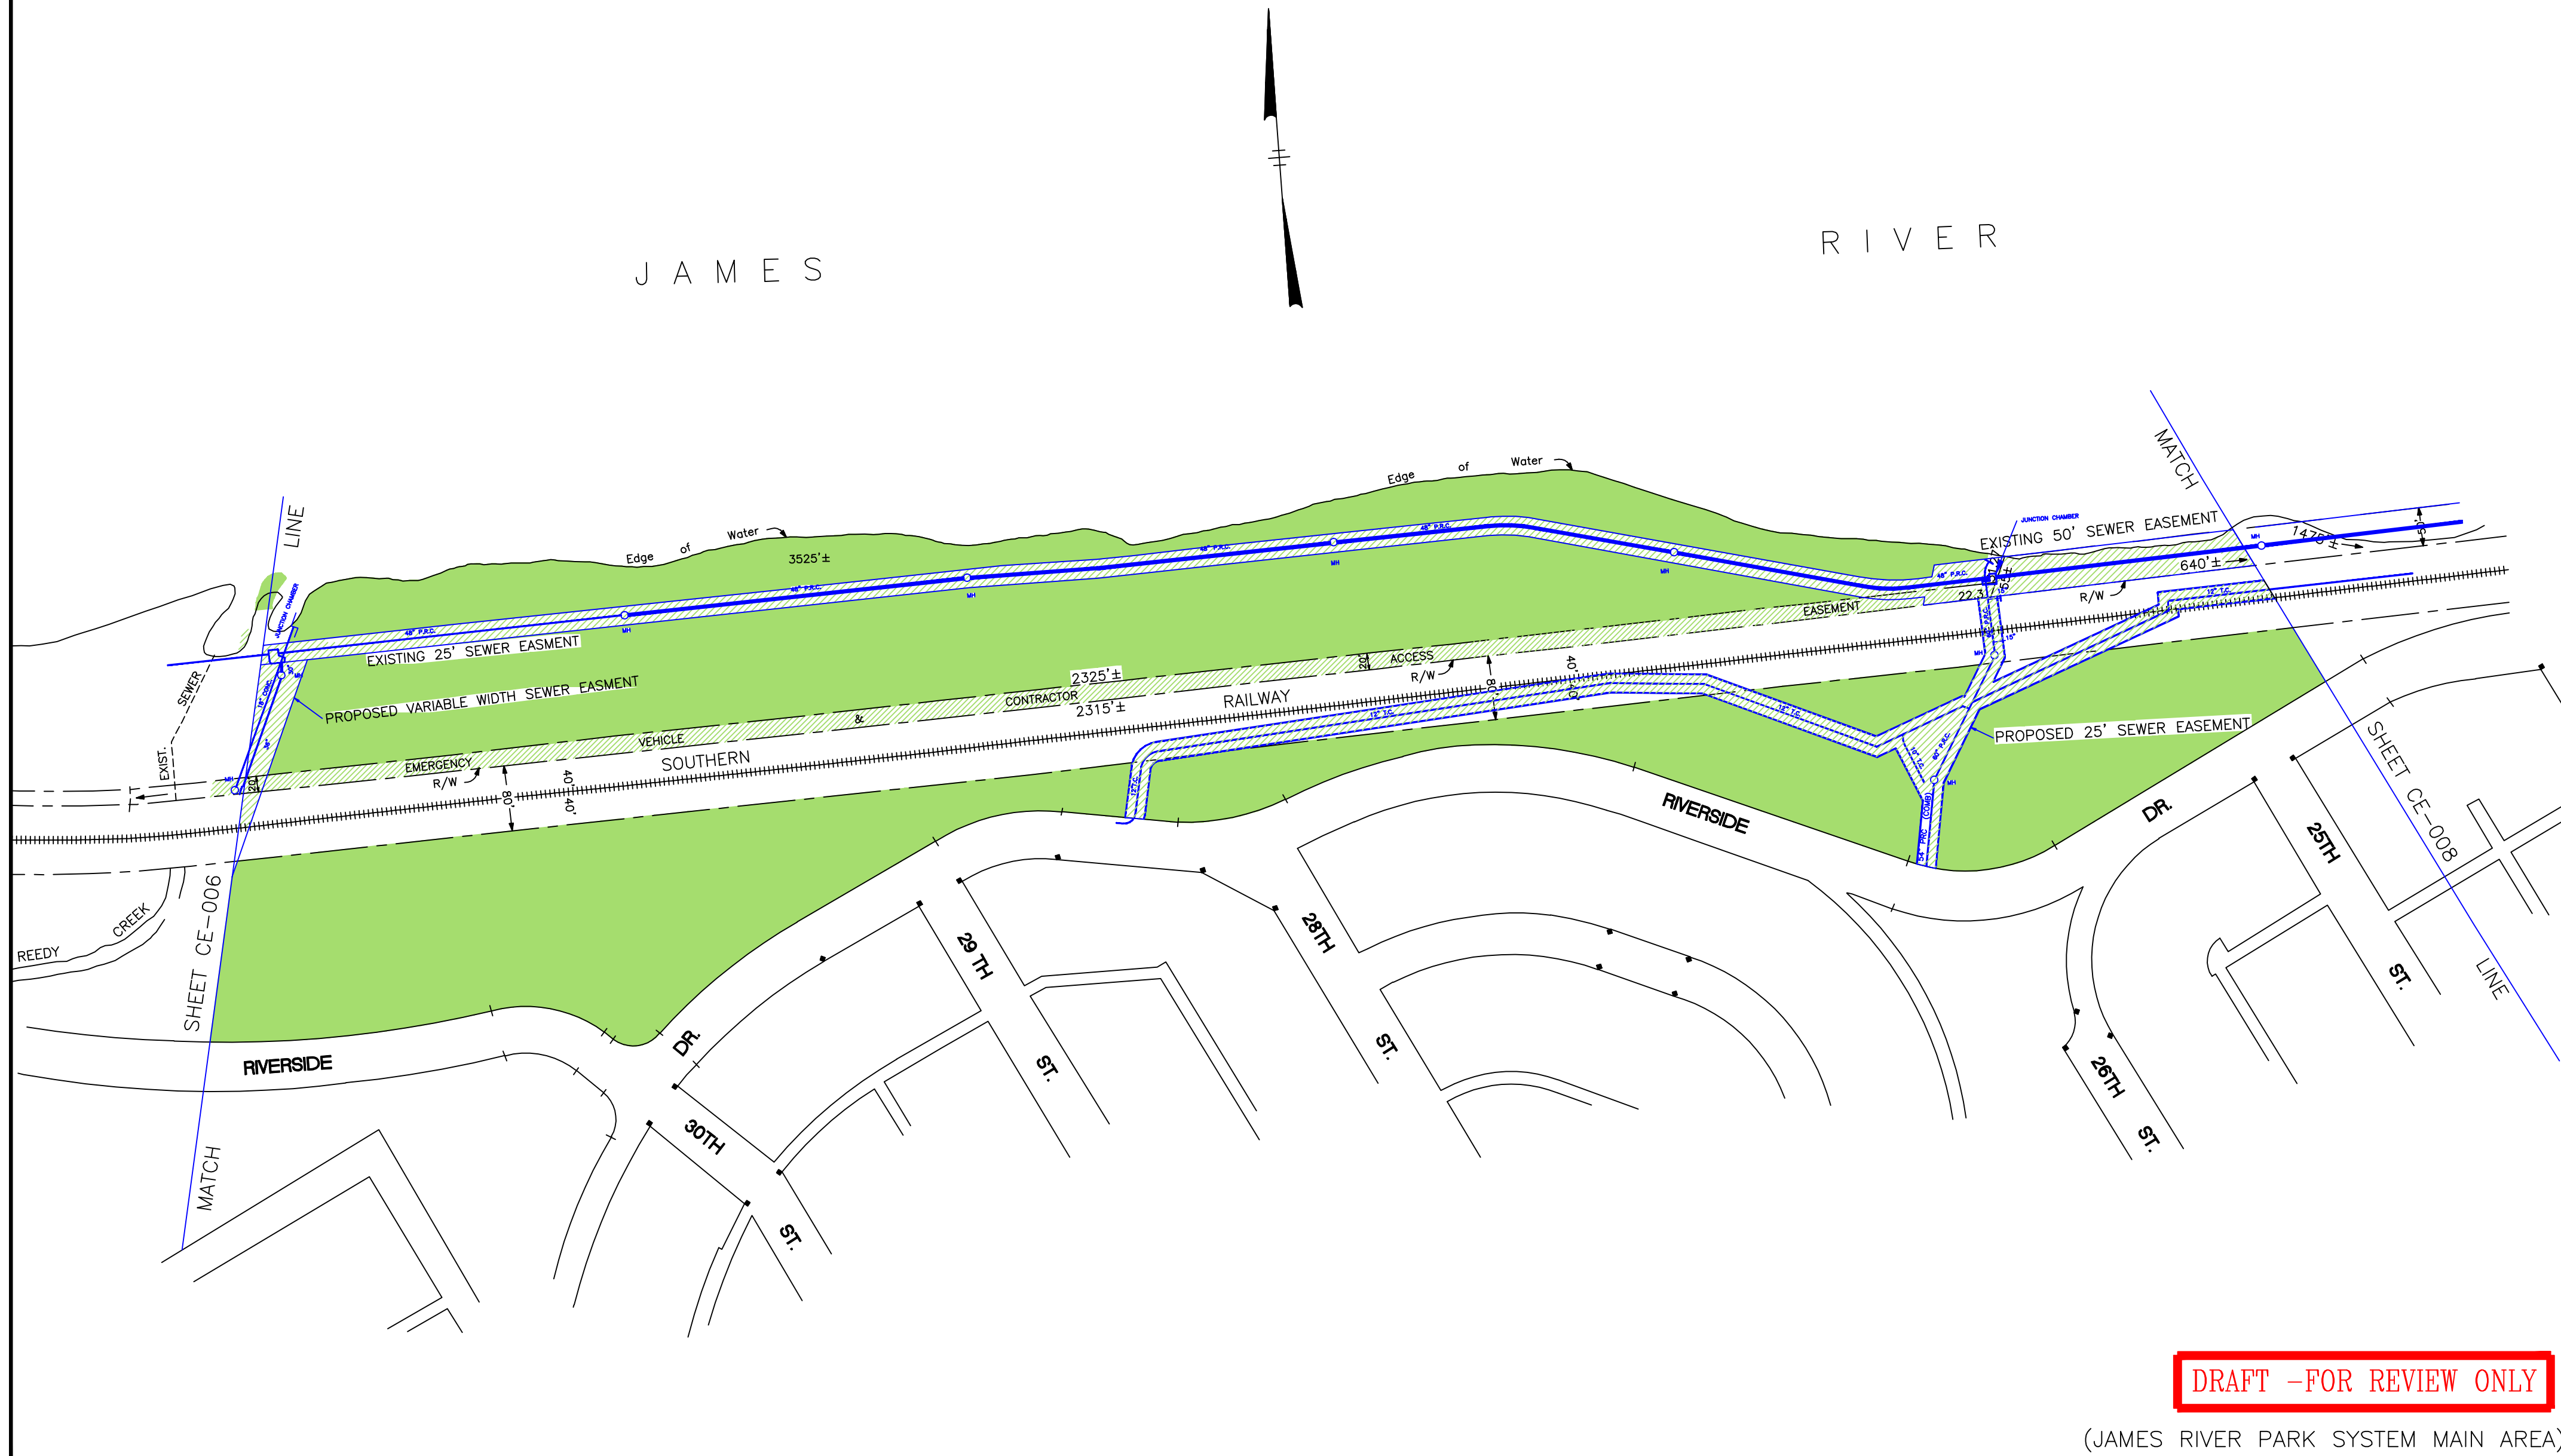

DRAFT -FOR REVIEW ONLY

(JAMES RIVER PARK SYSTEM MAIN AREA)

DEPARTMENT OF PARKS, RECREATION AND
COMMUNITY FACILITIES
JAMES RIVER PARK SYSTEM

REFERENCES: 0-16734 Sheet 5 of 7

REVISIONS

---LEGEND:--

- JAMES RIVER PARK SYSTEM PROPERTY
- JAMES RIVER PARK SYSTEM EASEMENTS
- PROPOSED UTILITY SYSTEM EASEMENTS



Chief Design Engineer: _____
 Survey Admin: _____
 Capital Proj. Admin: _____
 City Engineer: _____

Director of Public Works

MAP OF THE JAMES RIVER PARK SYSTEM PROPERTY
PROPOSED FOR CONSERVATION EASEMENT
BETWEEN THE JAMES RIVER AND RIVERSIDE DRIVE, FROM THE 1942
CORPORATION LINE TO THE VICINITY OF THE A.C.L. R.R. BRIDGE

AUTHORITY: _____

DESIGNED BY ECL	REVIEWED BY	FIELD NOTES	SCALE APPROX. 1" = 100'	DATE	PROJECT SHEET OF	DRAWING NO. CE-007(Rev
CHECKED BY CJV						